



These drawings are to be an instrument of service and shall remain the property of the Architect. They are not to be used on other projects or extensions to this project except by agreement in writing and with appropriate compensation to the Architect. Contractor is responsible for confirming and correlating dimensions at the job site; the Architect will not be responsible for construction means, methods, techniques, sequences or procedures, or for safety precautions and programs in connection with the project.

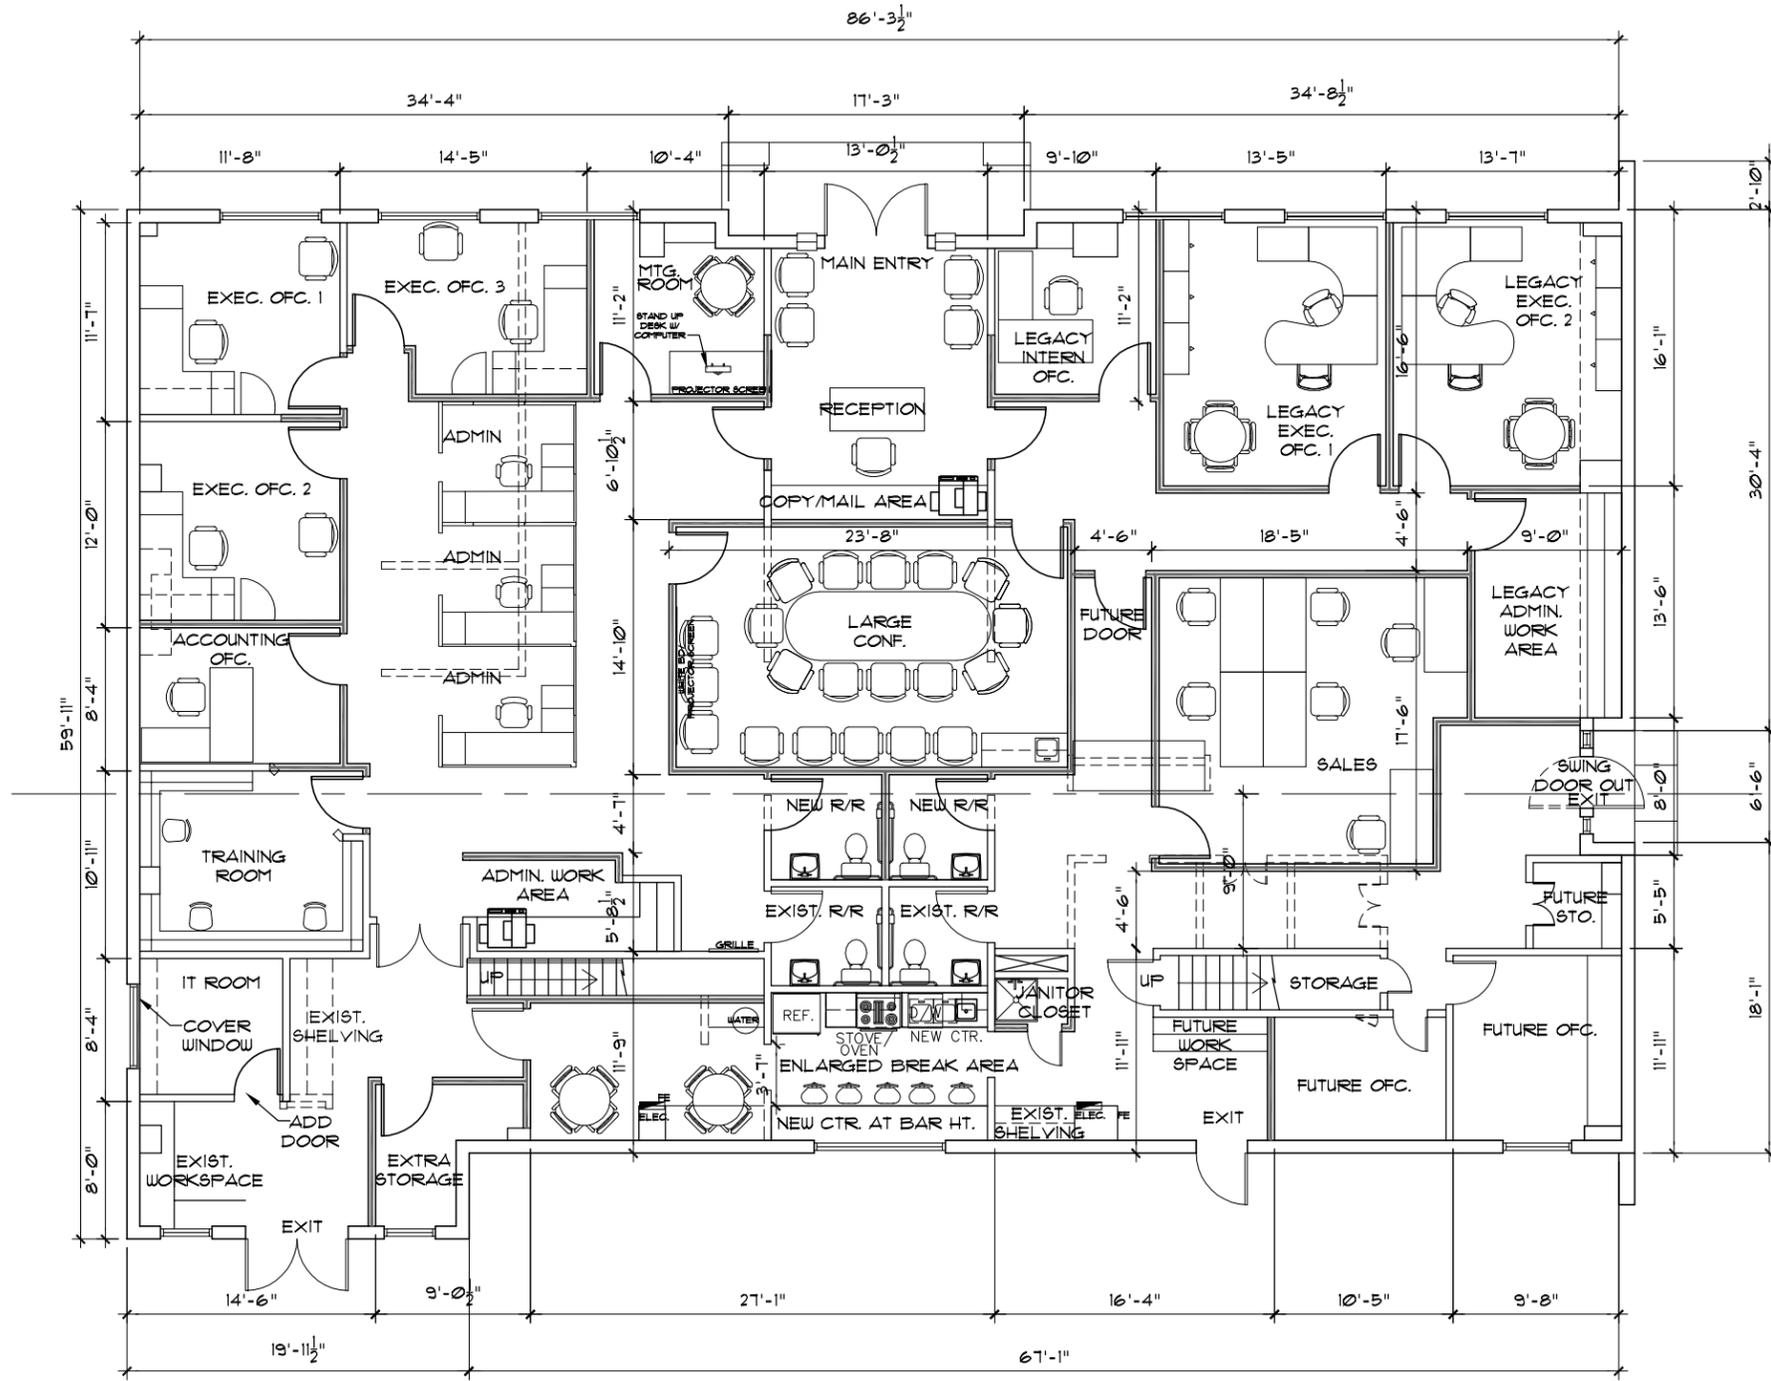

01 FIRST FLOOR PLAN
SCALE: N.T.S.

WALL LEGEND:
 ——— EXIST. WALLS TO REMAIN
 = = = NEW WALLS
 - - - WALLS TO BE DEMOLISHED

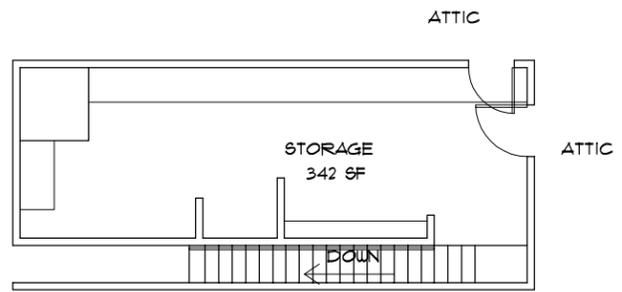

02 SECOND FLOOR PLAN
SCALE: N.T.S.



03 SECOND FLOOR PLAN
SCALE: N.T.S.


VILLA PARK
 ARCHITECTURE/PLANNING/INTERIORS
 2553 JACKSON KELLER, SUITE 1 VOICE (210) 384-8900
 SAN ANTONIO, TX. 78230 FAX: (210) 384-8240
 © 2009 ALL RIGHTS RESERVED



NOT FOR REGULATORY APPROVAL,
PERMITTED FOR CONSTRUCTION

DEMO PLAN
396 N. SEGUIN AVENUE
 NEW BRAUNFELS, TEXAS

DRAWN	AEV
CHECKED	MDN
DATE	071309
PROJECT	396 N. SEGUIN AVE.
JOB. NO.	09-092
SHEET	

SK4