

THREE (3) HIGH BAY
SODIUM VAPOR FIXTURES
SWITCHED SEPARATELY


SIX (6) CEILING FANS
WITH 2 SWITCHES, ONE
PER BAY

NOTE:
SIZE ELEC. PANEL TO
ALLOW FOR 3-20A CIRCUITS,
FUTURE USE
and for future addn of 220V HVAC.

CONNECT TO EXISTING
ELEC. SERVICE

ELECTRICAL

LAYOUT
1/8" = 1'-0"

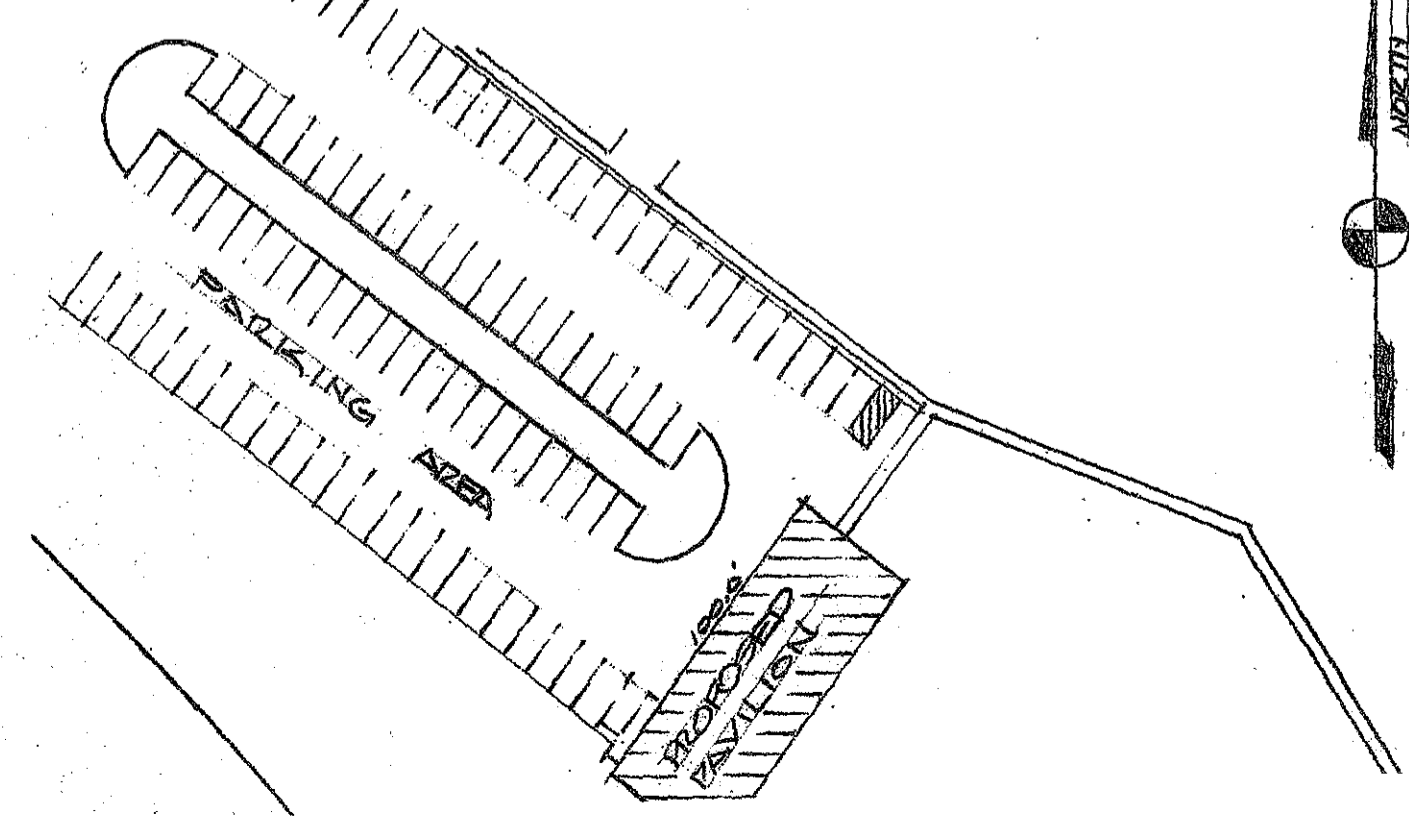

PAVILION FOR
HIDDEN VALLEY SPORTS PARK
CANYON PARK, SANTI FE, TEXAS